

WERC GREENING THE SUPPLY CHAIN CONFERENCE
JUNE 9 - 10, 2008
SACRAMENTO CONVENTION CENTER
SACRAMENTO, CALIFORNIA

REVISION DATE:
5-27-08 Casey Osman

BOOTH COUNT

Dimension	Size	Qty	Sq.Ft.	Rented	Available
50x80	4,000	1	4,000	1	0
50x100	5,000	12	50,000	0	12
100x200	20,000	1	20,000	0	1
50x50	2,500	1	2,500	0	1
50x70	3,500	1	3,500	0	1
Totals:		16	73,000	1	15


BLDG. LEGEND:

FREEMAN
 RENO
 445 East Glendale Ave.
 Sparks, NV 89431-5832
 Ph: 775-355-4600

DRAWING STARTED:
11/02/07 CASEY OSMAN
 FILE PATH:
T:\CAD\Shows\WERC\2008\Current
Version\WERC 08 05-27-08.dwg
 DRAWING NAME:
WERC 08 05-27-08
 HALL NAME:
HALL A
 JOB NUMBER:
205903
 ACCT. EXEC.:
JOAN O'BREIN
NOT TO SCALE

DISCLAIMER

EVERY EFFORT HAS BEEN MADE TO ENSURE THE ACCURACY OF ALL INFORMATION CONTAINED ON THIS FLOORPLAN. HOWEVER NO WARRANTIES, EITHER EXPRESSED OR IMPLIED ARE MADE WITH RESPECT TO THIS FLOORPLAN. IF THE LOCATION OF BUILDING COLUMNS, UTILITIES OR OTHER ARCHITECTURAL COMPONENTS OF THE FACILITY IS A CONSIDERATION IN THE CONSTRUCTION OR USAGE OF AN EXHIBIT, IT IS THE SOLE RESPONSIBILITY OF THE EXHIBITOR TO PHYSICALLY INSPECT THE FACILITY TO VERIFY ALL DIMENSIONS AND LOCATIONS. © COPYRIGHT 2007, FREEMAN CO. ALL RIGHTS RESERVED.

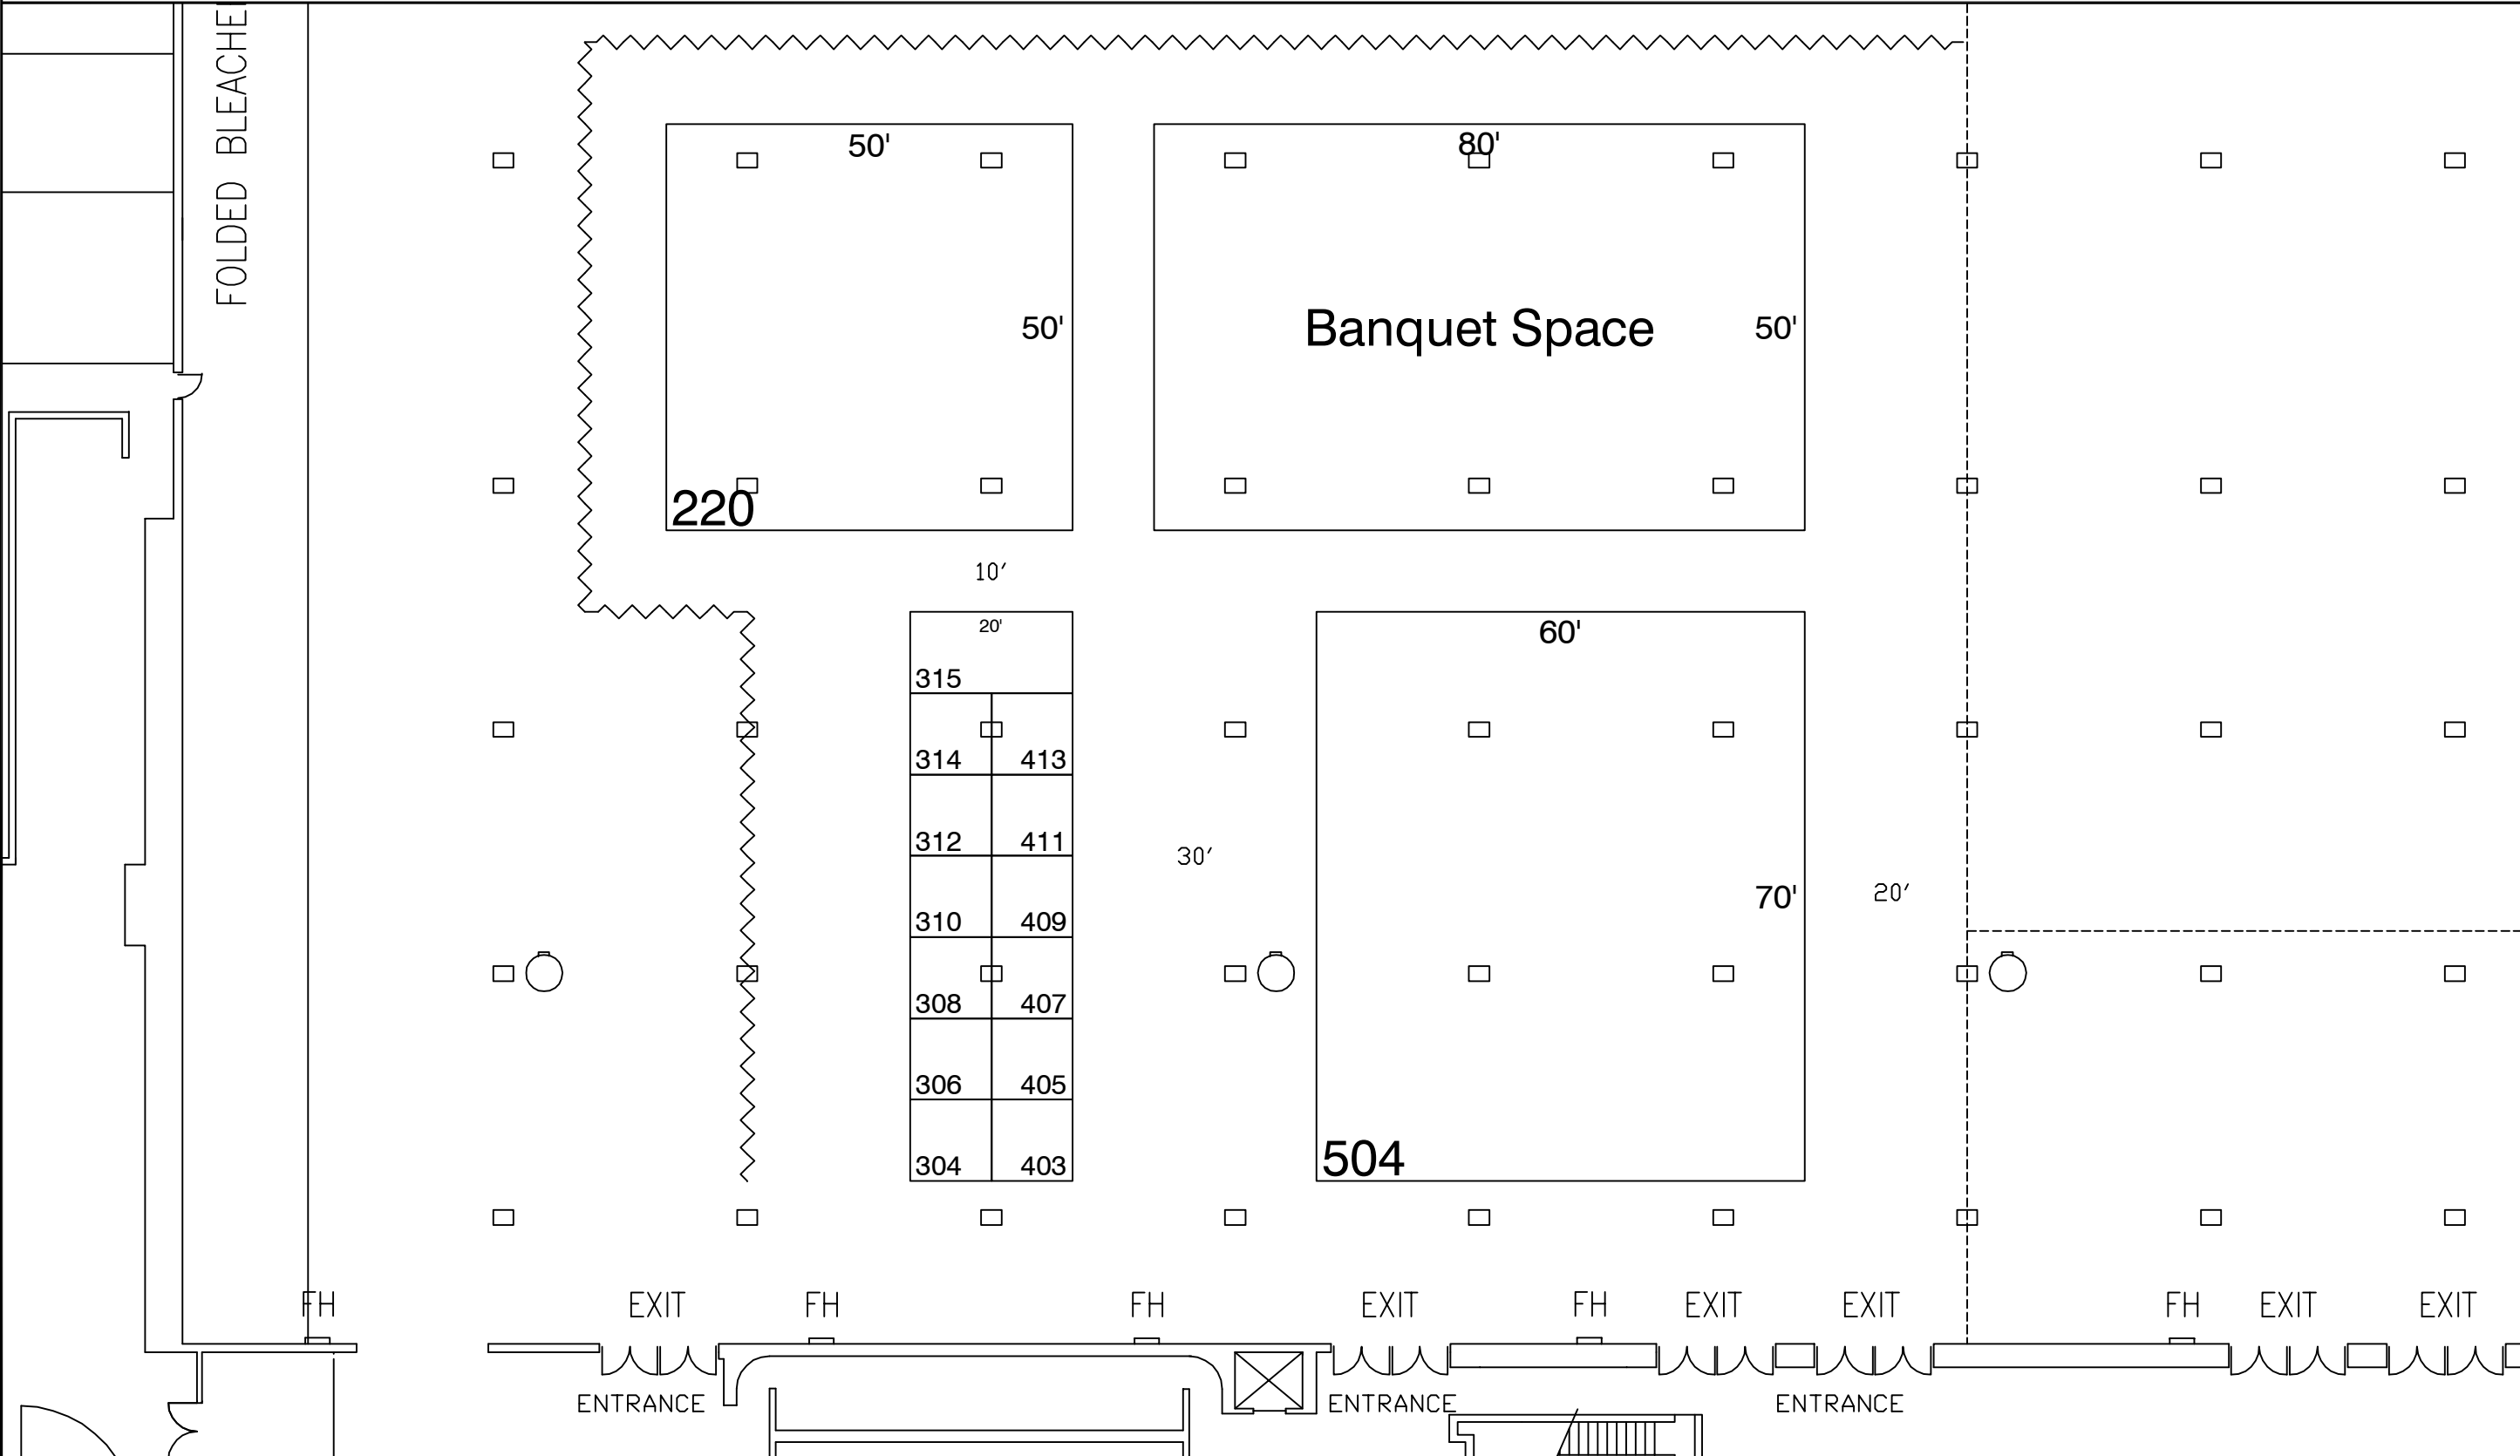

FLOOR PLAN SUBJECT TO FIRE MARSHAL APPROVAL